

SANDBOX
studio

850 north lake blvd., suite 119
po box 57477, tahoe city, ca 96145
530.583.8822 (t) 530.581.3832 (f)

WYSEL-McKEE
FAMILY RETREAT

NEW
RESIDENCE

HOMESITE #250, MARTIS CAMP
UNIT #3
8710 BREAKERS COURT
PLACER COUNTY, CA

PROJECT: NEW RESIDENCE

CLIENT: WYSEL-McKEE

JOB #: 1119

ITERATIONS:


date	iteration
11-20-11	CLIENT CONCEPTUALS
12-1-11	REV. CLIENT CONCEPTUALS
12-9-11	PARTIAL PRELIMS
01-18-12	M.C. CONCEPTUAL SUBMITTAL
03-07-12	M.C. PRELIMINARY SUBMITTAL
04-27-12	M.C. FINAL SUBMITTAL
05-01-12	PLAN CHECK / MC FINAL
05-21-12	MC FINAL RE-SUBMITTAL
06-06-12	CLIENT REVISION
07-25-12	MC CHANGE REQUEST
08-14-13	MC AS-BUILT SUB
10-28-13	MC C.R. # FINAL RELEASE

DESCRIPTION:

FLOOR PLANS

SCALE:
1/4" = 1'-0"


REF. NORTH:

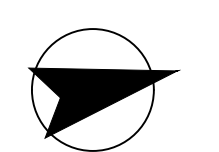

SHEET:


A2.1

NOTE: All drawings and written material contained herein constitute original and unpublished work of the designer and may not be duplicated, used or disclosed without the written consent of Sandbox.

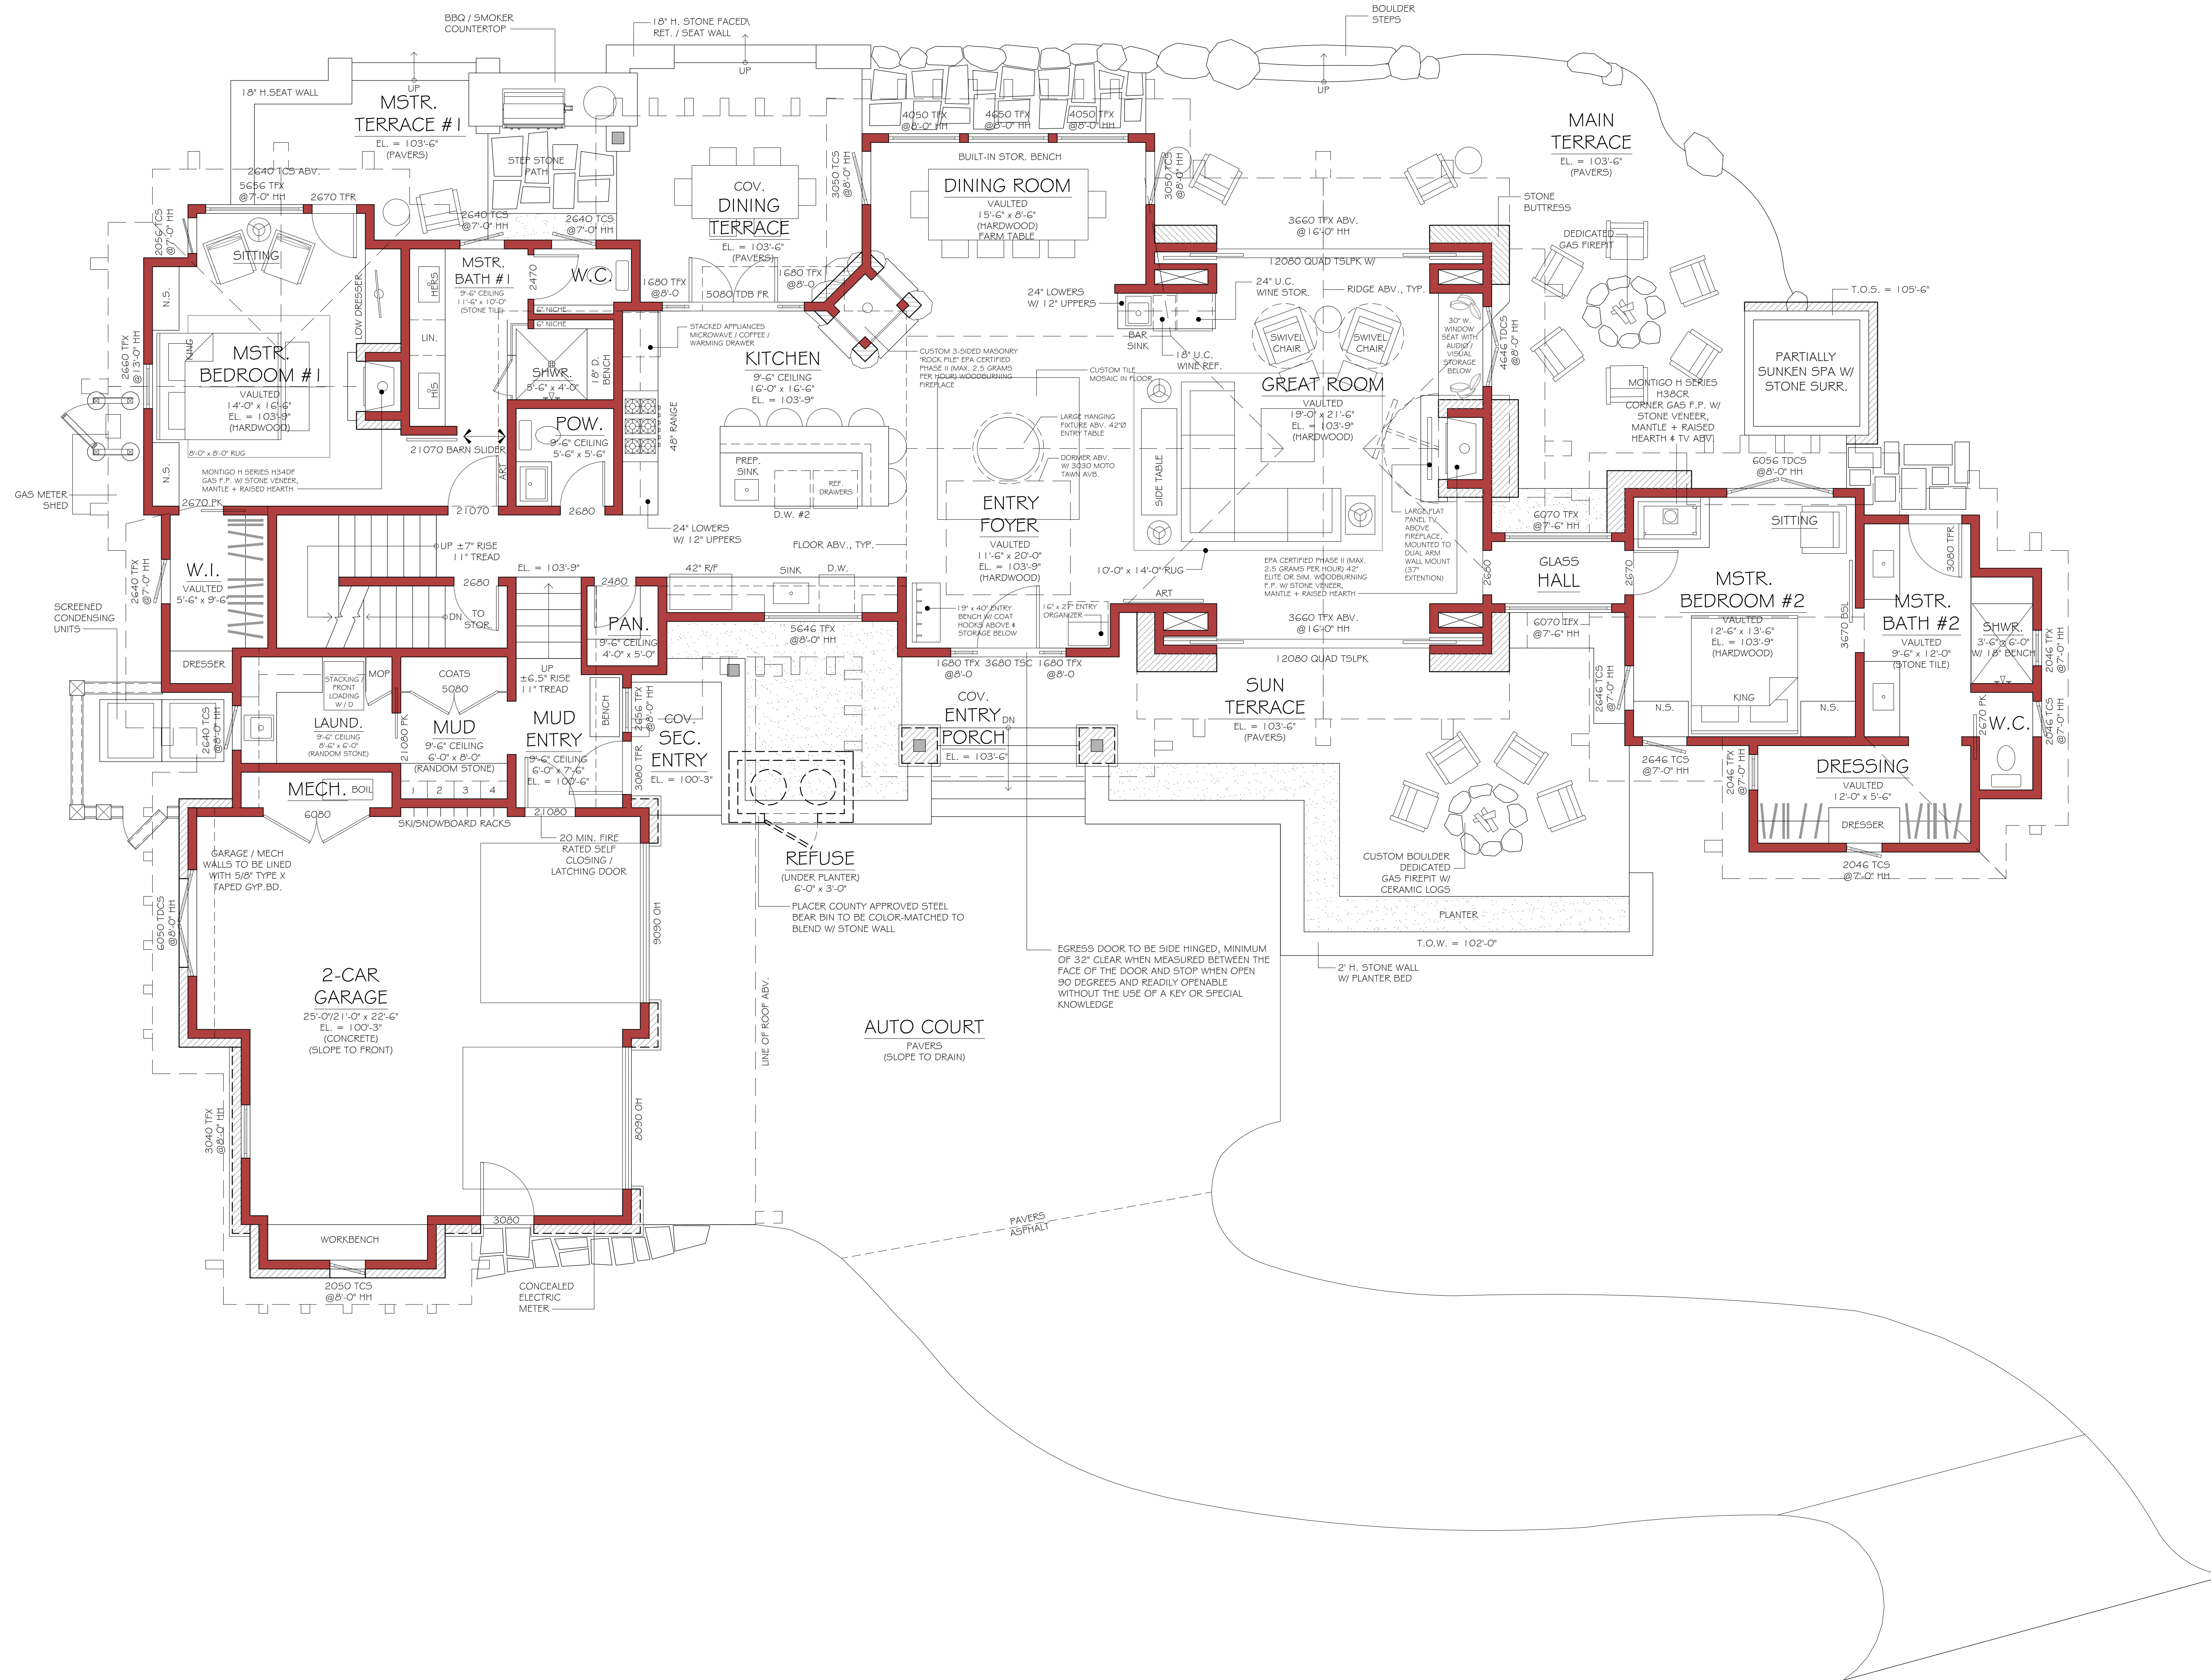

MAIN LEVEL PLAN

PROPOSED MAIN LEVEL CONDITIONED SPACE = 2,386 S.F.
TOTAL PROPOSED CONDITIONED SPACE = 3,250 S.F.

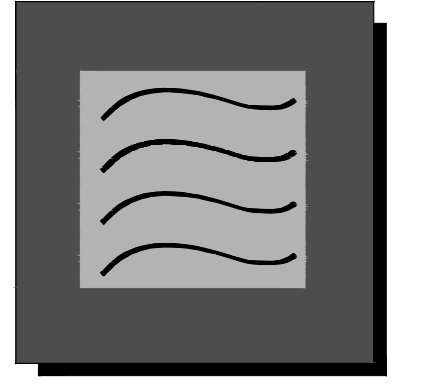

SANDBOX
studio

850 north lake blvd., suite 119
po box 5747, tahoe city, ca 96145
530.583.8822 (t) 530.581.3832 (f)

WYSEL-McKEE
FAMILY RETREAT

NEW
RESIDENCE

HOMESITE #250, MARTIS CAMP
UNIT #3
8710 BREAKERS COURT
PLACER COUNTY, CA



PROJECT: NEW RESIDENCE

CLIENT: WYSEL-McKEE

JOB #: 1119

ITERATIONS:

date	iteration
11-20-11	CLIENT CONCEPTUALS
12-1-11	REV. CLIENT CONCEPTUALS
12-9-11	PARTIAL PRELIMS
01-18-12	M.C. CONCEPTUAL SUBMITTAL
03-07-12	M.C. PRELIMINARY SUBMITTAL
04-27-12	M.C. FINAL SUBMITTAL
05-01-12	PLAN CHECK / MC FINAL
05-21-12	MC FINAL RE-SUBMITTAL
06-06-12	CLIENT REVISION
07-25-12	MC CHANGE REQUEST
08-14-13	MC AS-BUILT SUB
10-28-13	MC C.R. # FINAL RELEASE

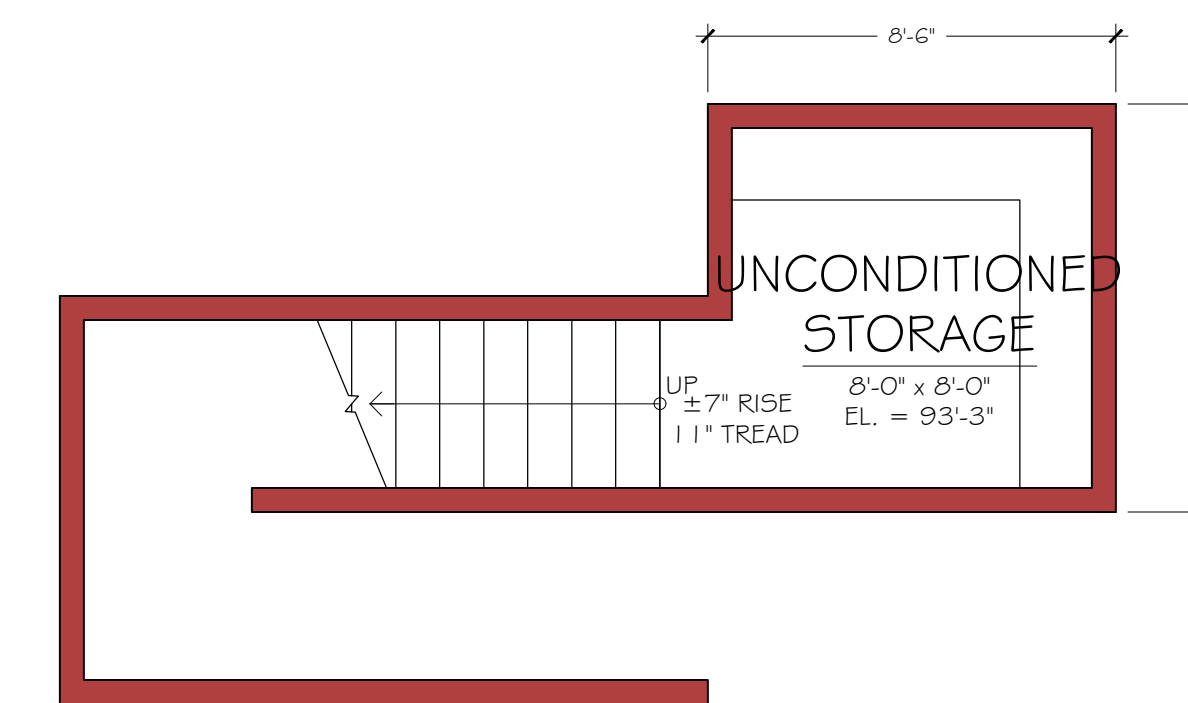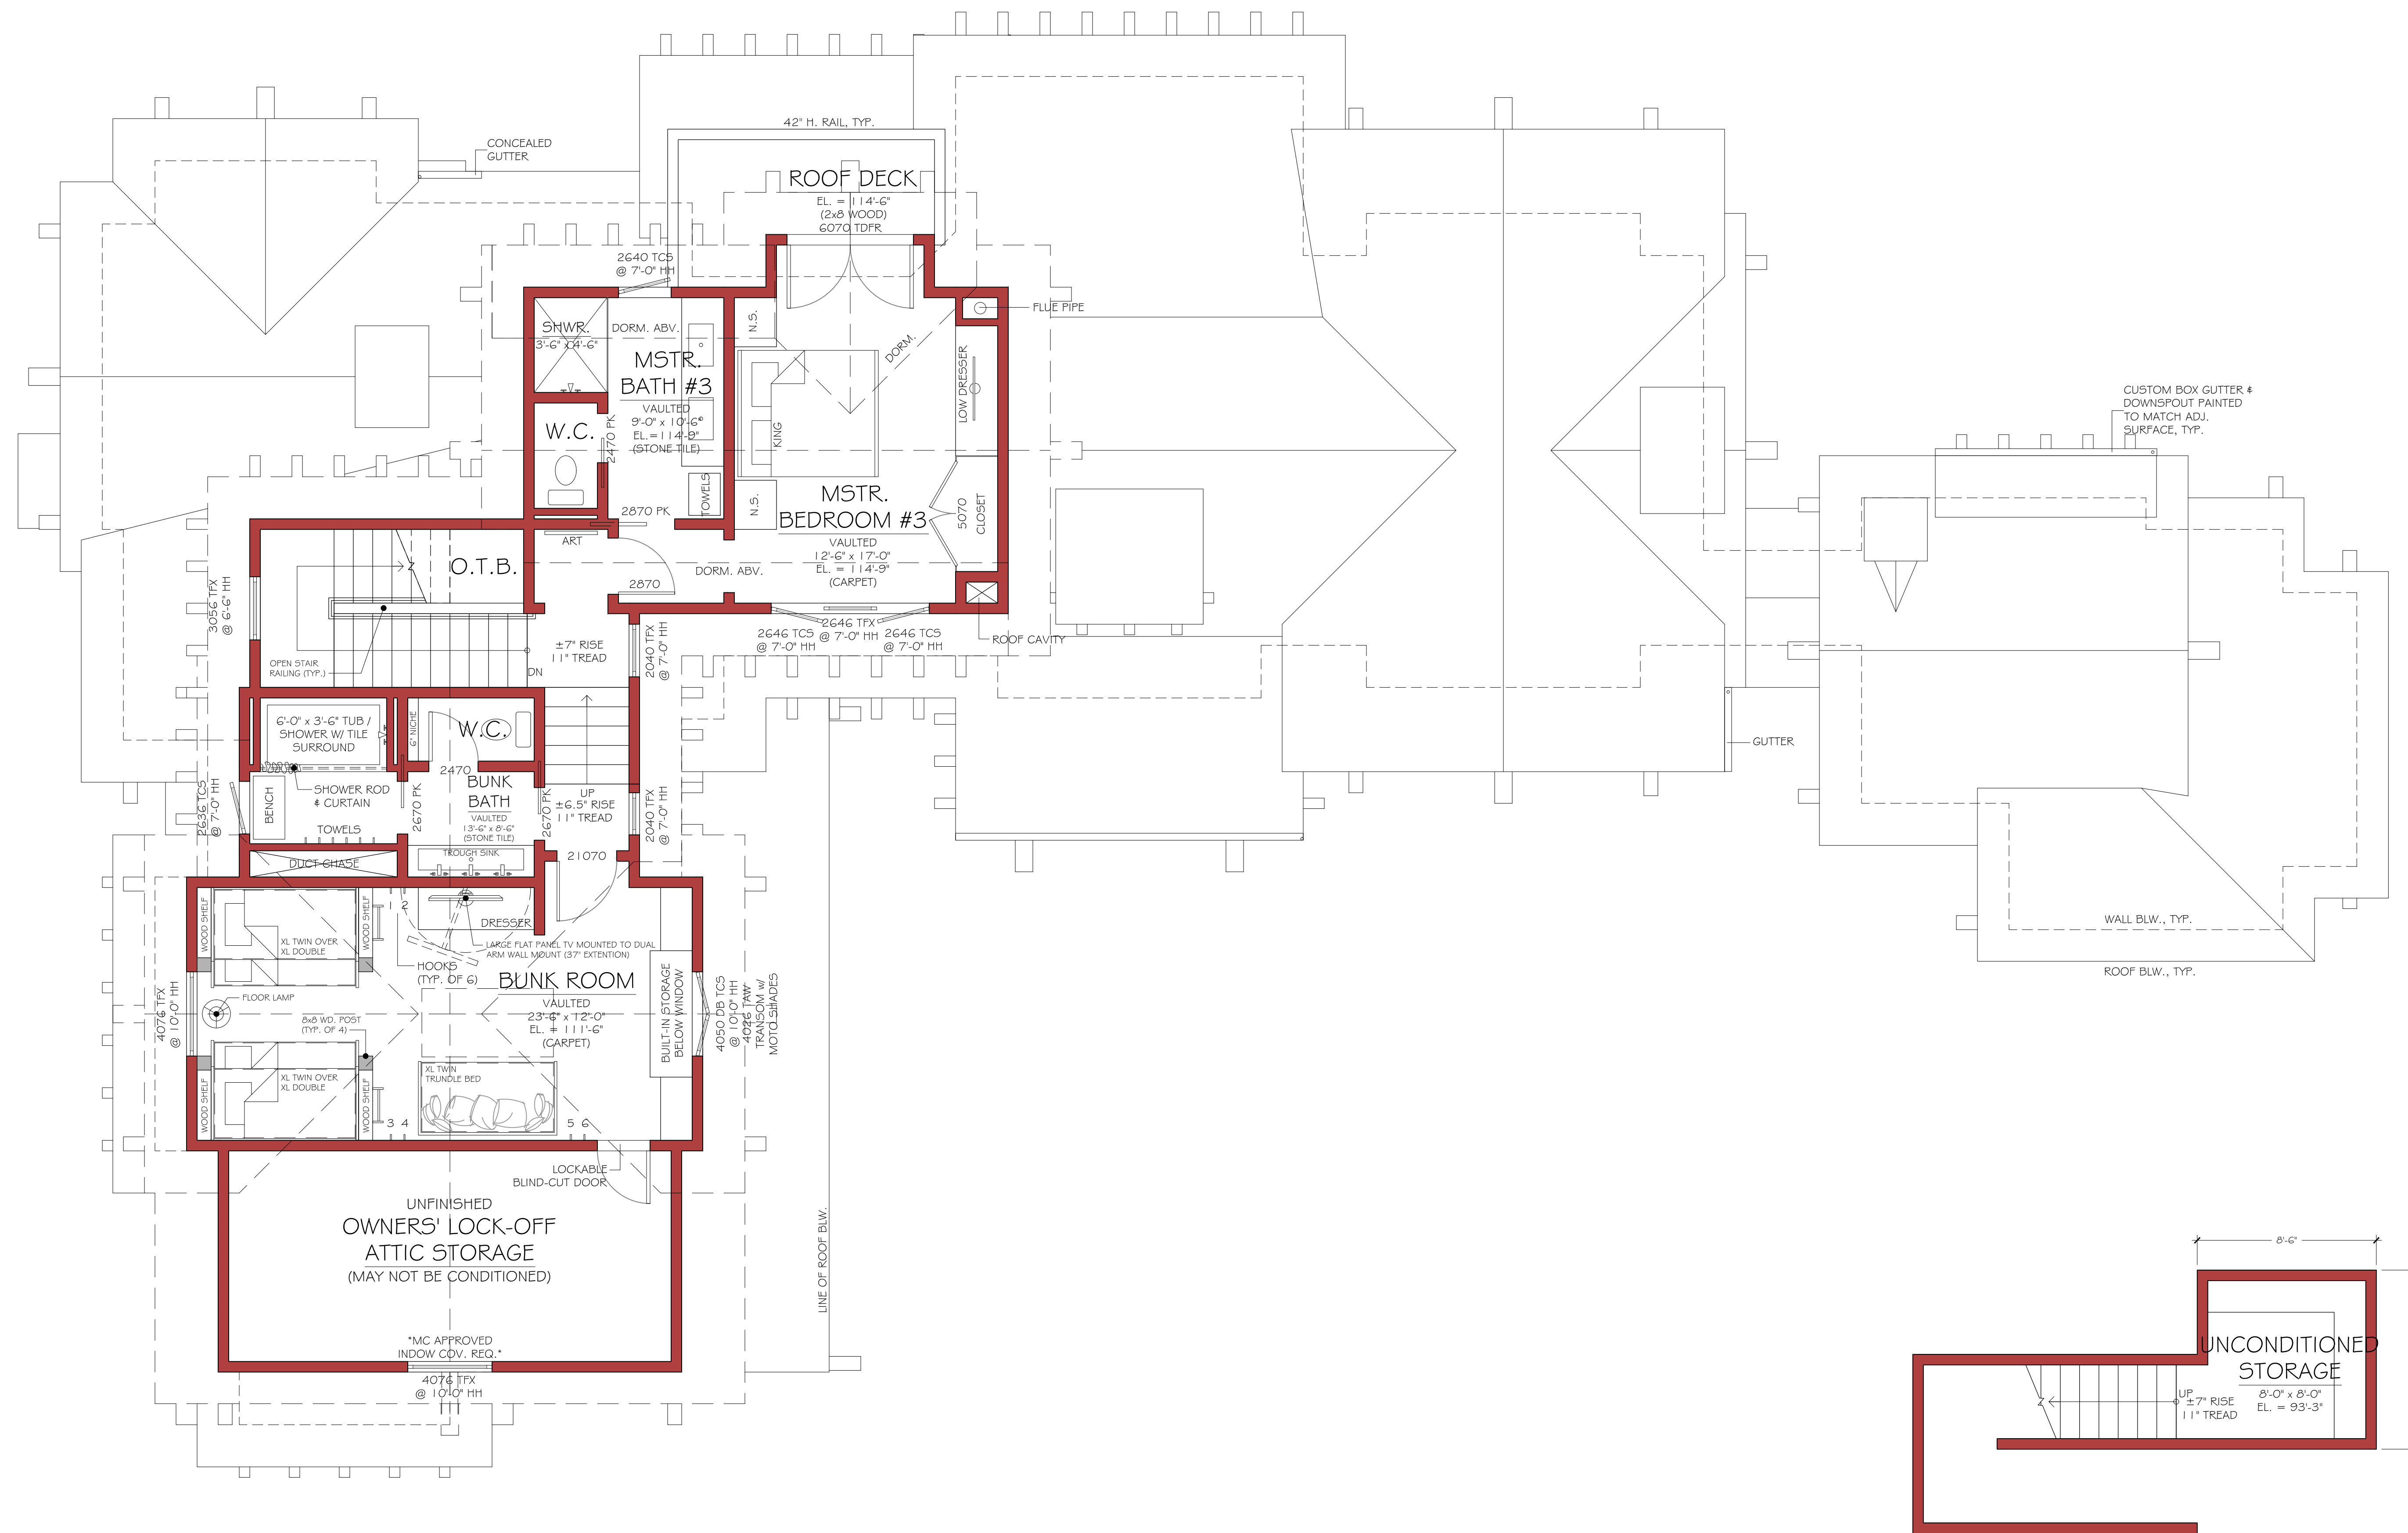

UPPER LEVEL PLAN

PROPOSED MAIN LEVEL CONDITIONED SPACE = 864 S.F.
TOTAL PROPOSED CONDITIONED SPACE = 3,250 S.F.

L.L. STORAGE RM.


(UNCONDITIONED SPACE)

DESCRIPTION:

FLOOR PLANS

SCALE:
1/4" = 1'-0"

REF. NORTH:

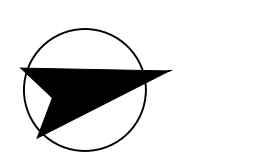

SHEET:

A2.2

NOTE: All drawings and written material contained herein constitute original and unpublished work of the designer and may not be replicated, used, or disclosed without the written consent of Sandbox.