

SHEET NOTES
 1. SEE A-2.1 FOR ALL FLOOR PLAN SHEET NOTES

RYAN GROUP ARCHITECTS

10800 DONNER PASS ROAD
 NUMBER 200 TRUCKEE, CA 96161


530 597 3800
 WWW.RYANGROUP.NET

House 599
 AT
MARTIS CAMP

9481 CLERMONT CT.
 PLACER COUNTY, CA
 APN: 106-270-005

REVISIONS:


NO.	DATE	REMARKS
1	11/12	INTERIOR REVISIONS

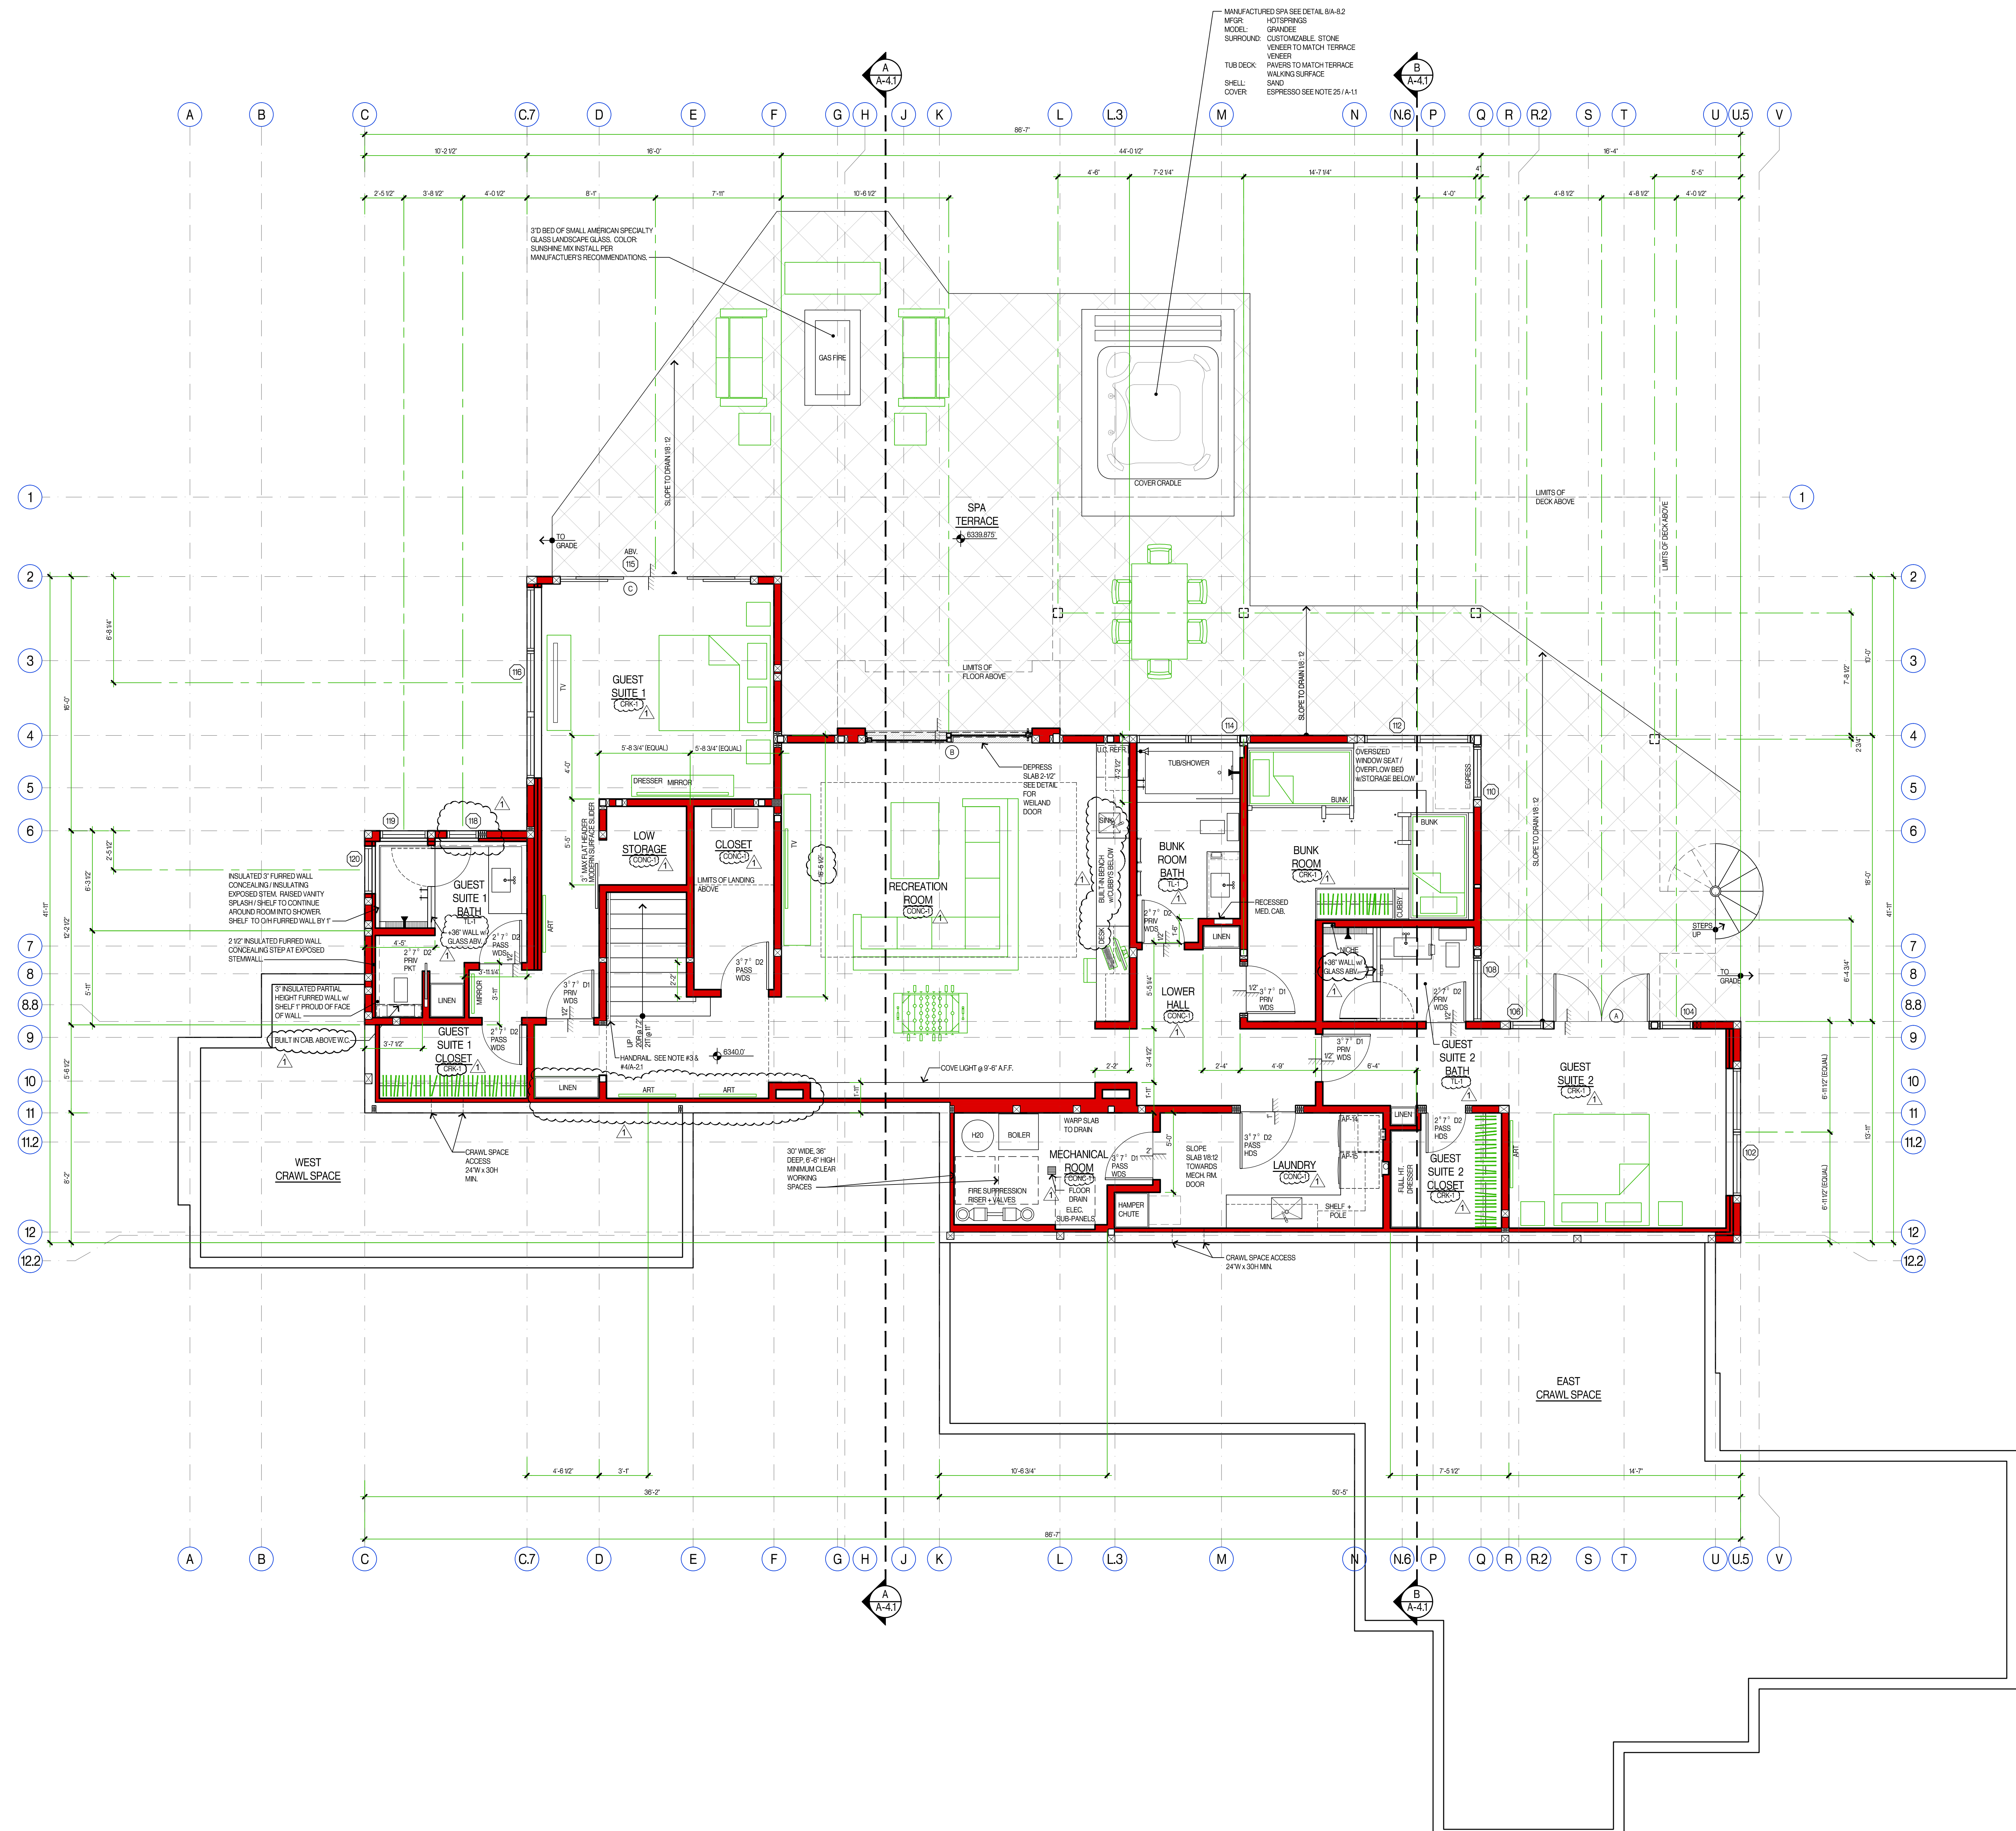

11 | 21 | 12

THIS INSTRUMENT OF SERVICE IS PROTECTED BY COPYRIGHT.

PROJECT
 1214
DRAWN
 DH | BG | JT
REVIEWED
 X
DATE
 08 | 21 | 12

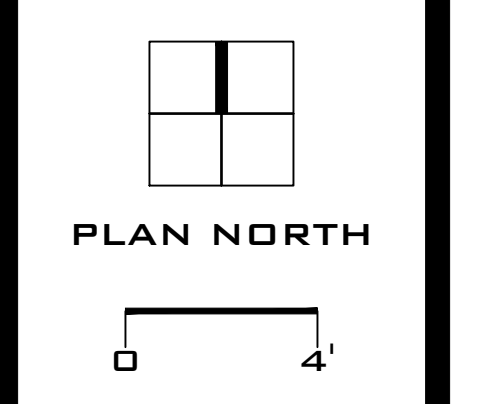

LOWER LEVEL FLOOR PLAN

A-2.0